


STAIRS & ELEVATOR

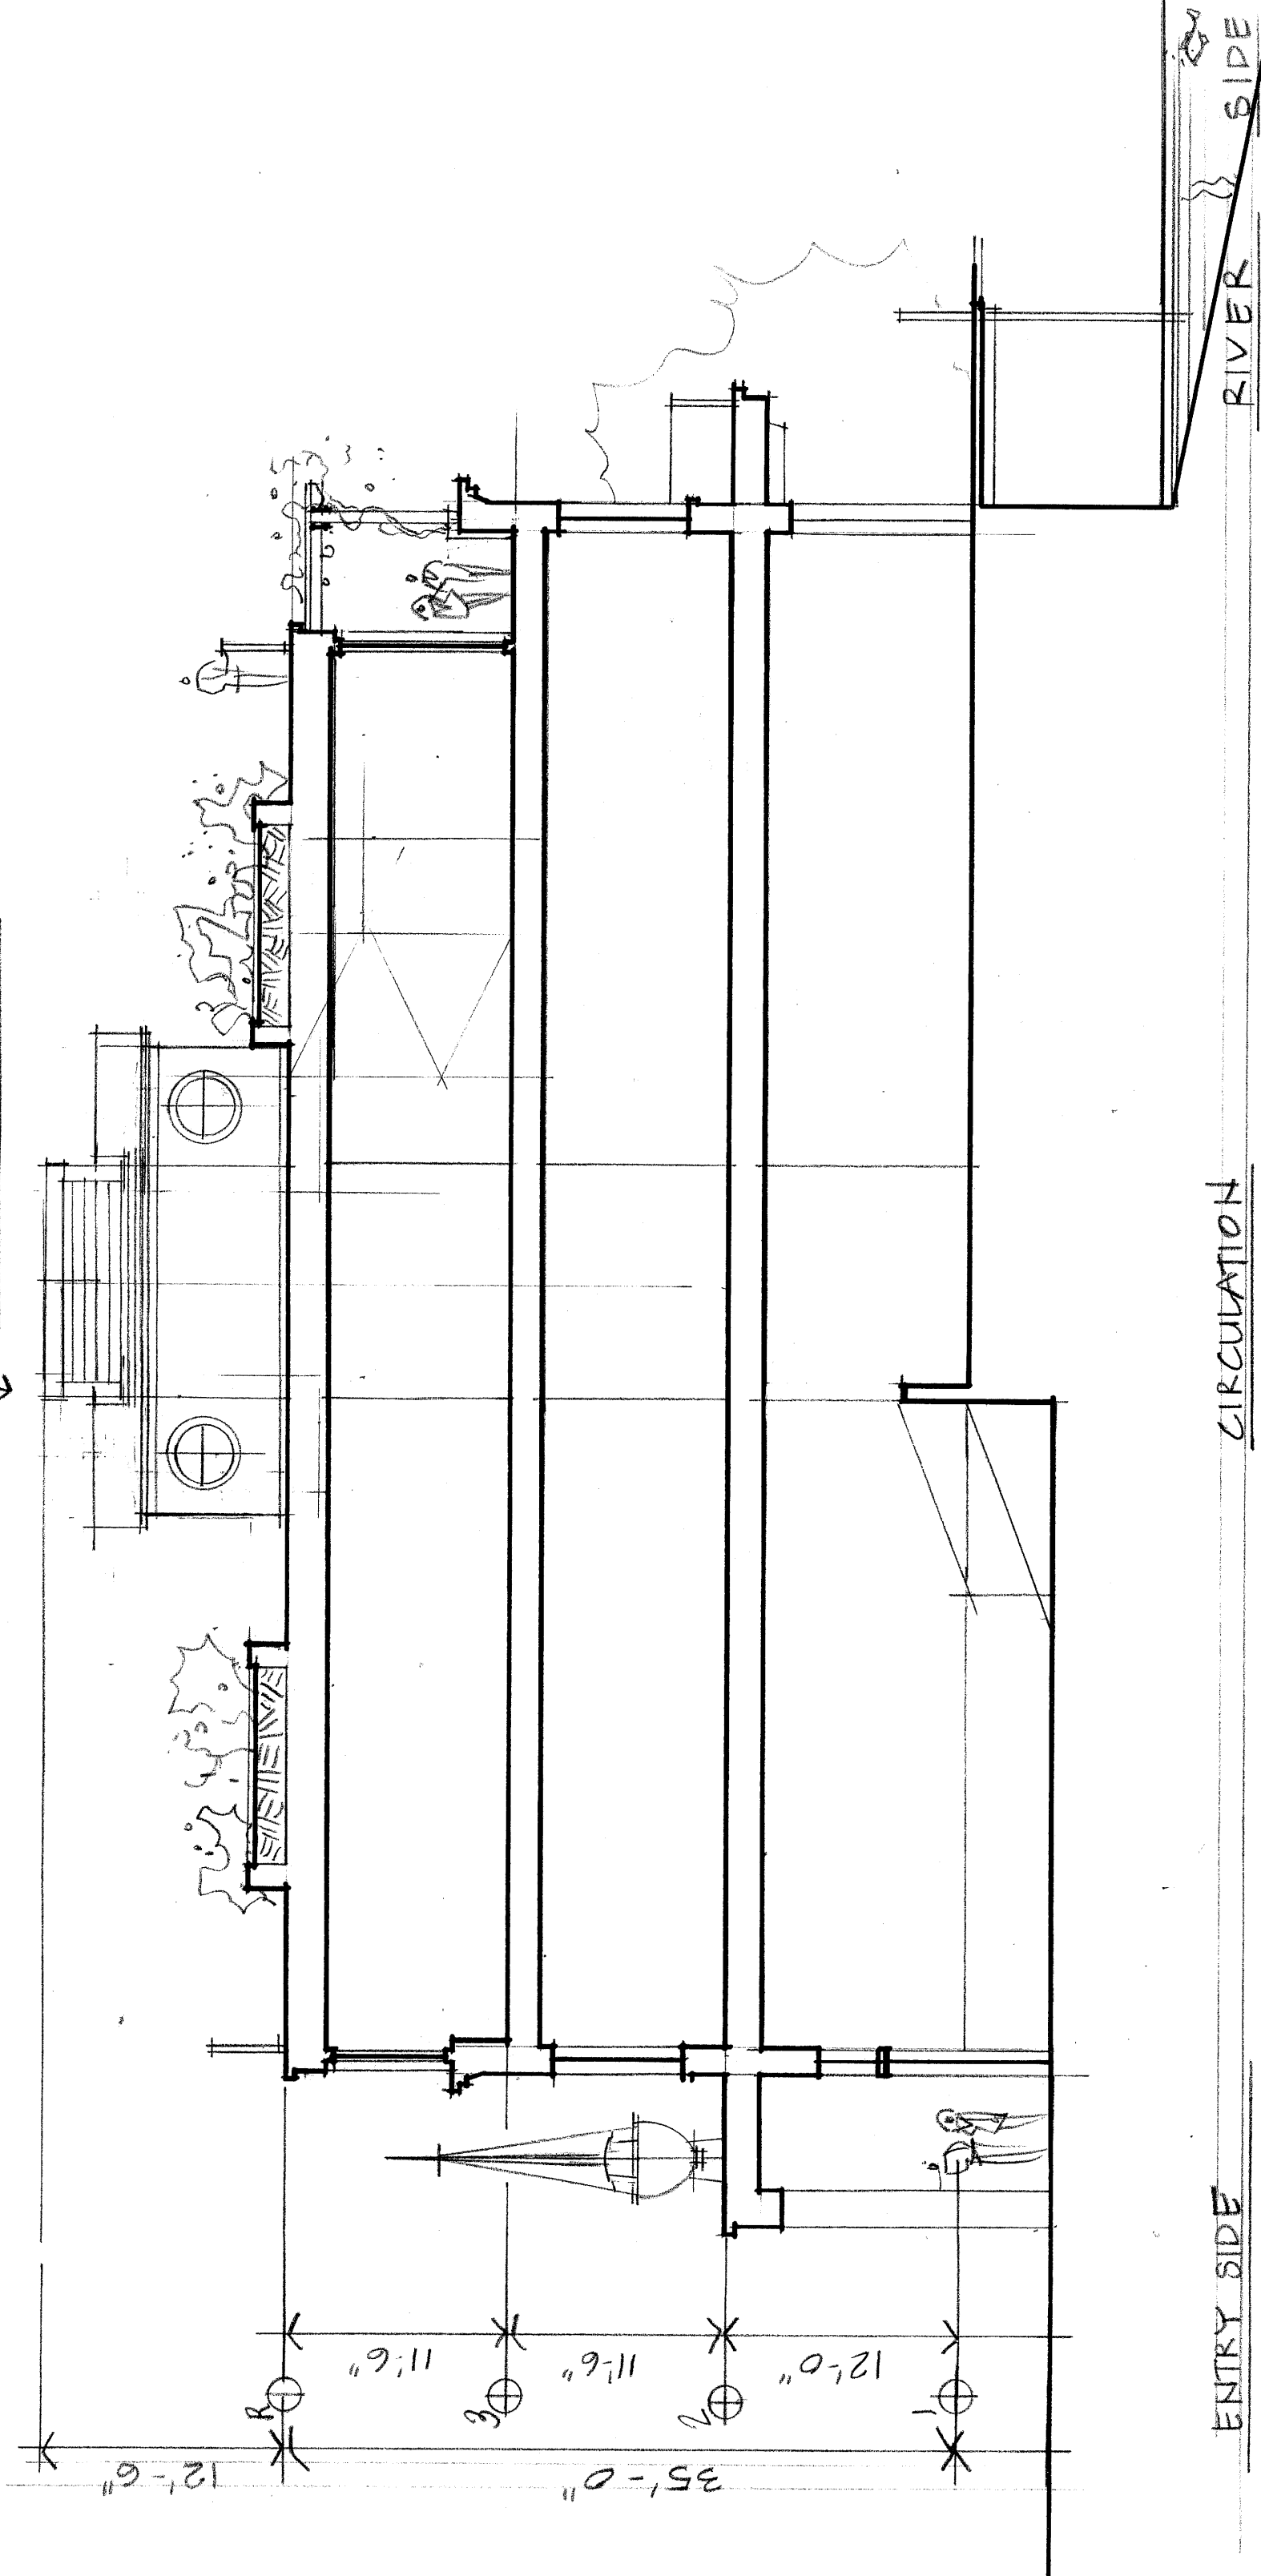

ENTRY SIDE

CIRCULATION

SECTION

APALACHICOLA MARITIME MUSEUM

APRIL 2000

SCALE: 1" = 8'-0"

GEORGE COON 227.6878

RIVER SIDE